




SILVERADO TRAIL

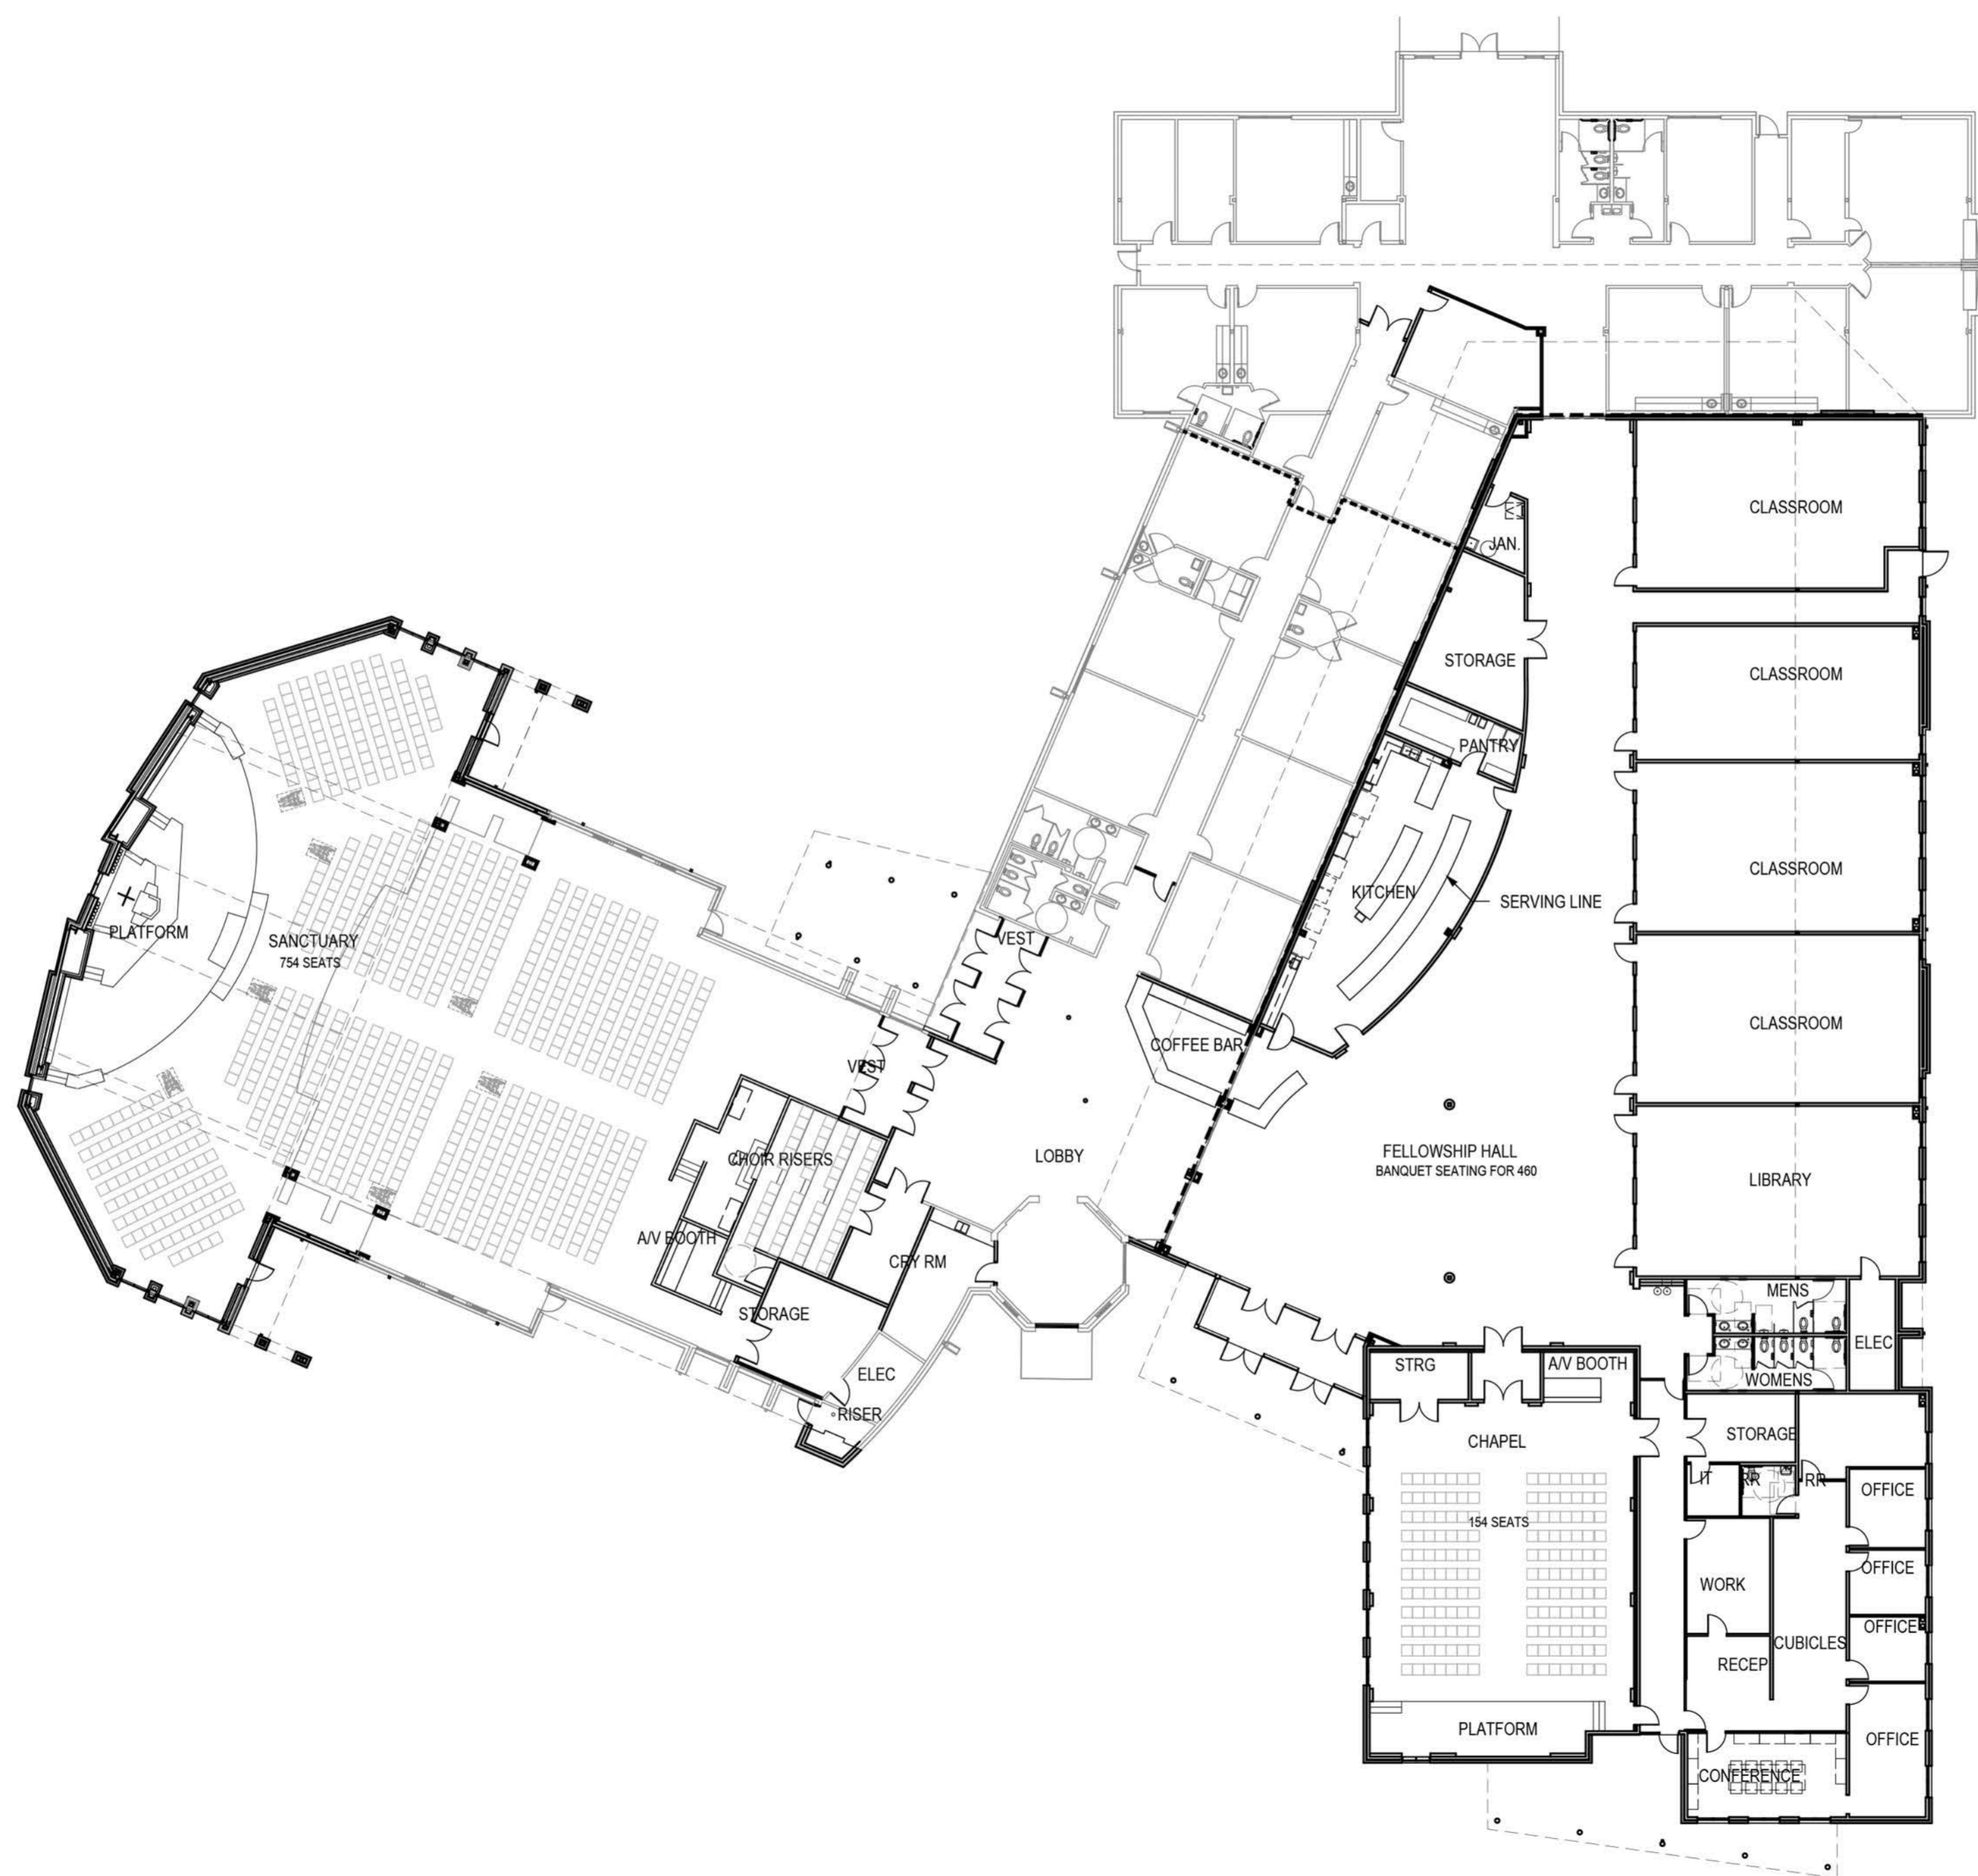

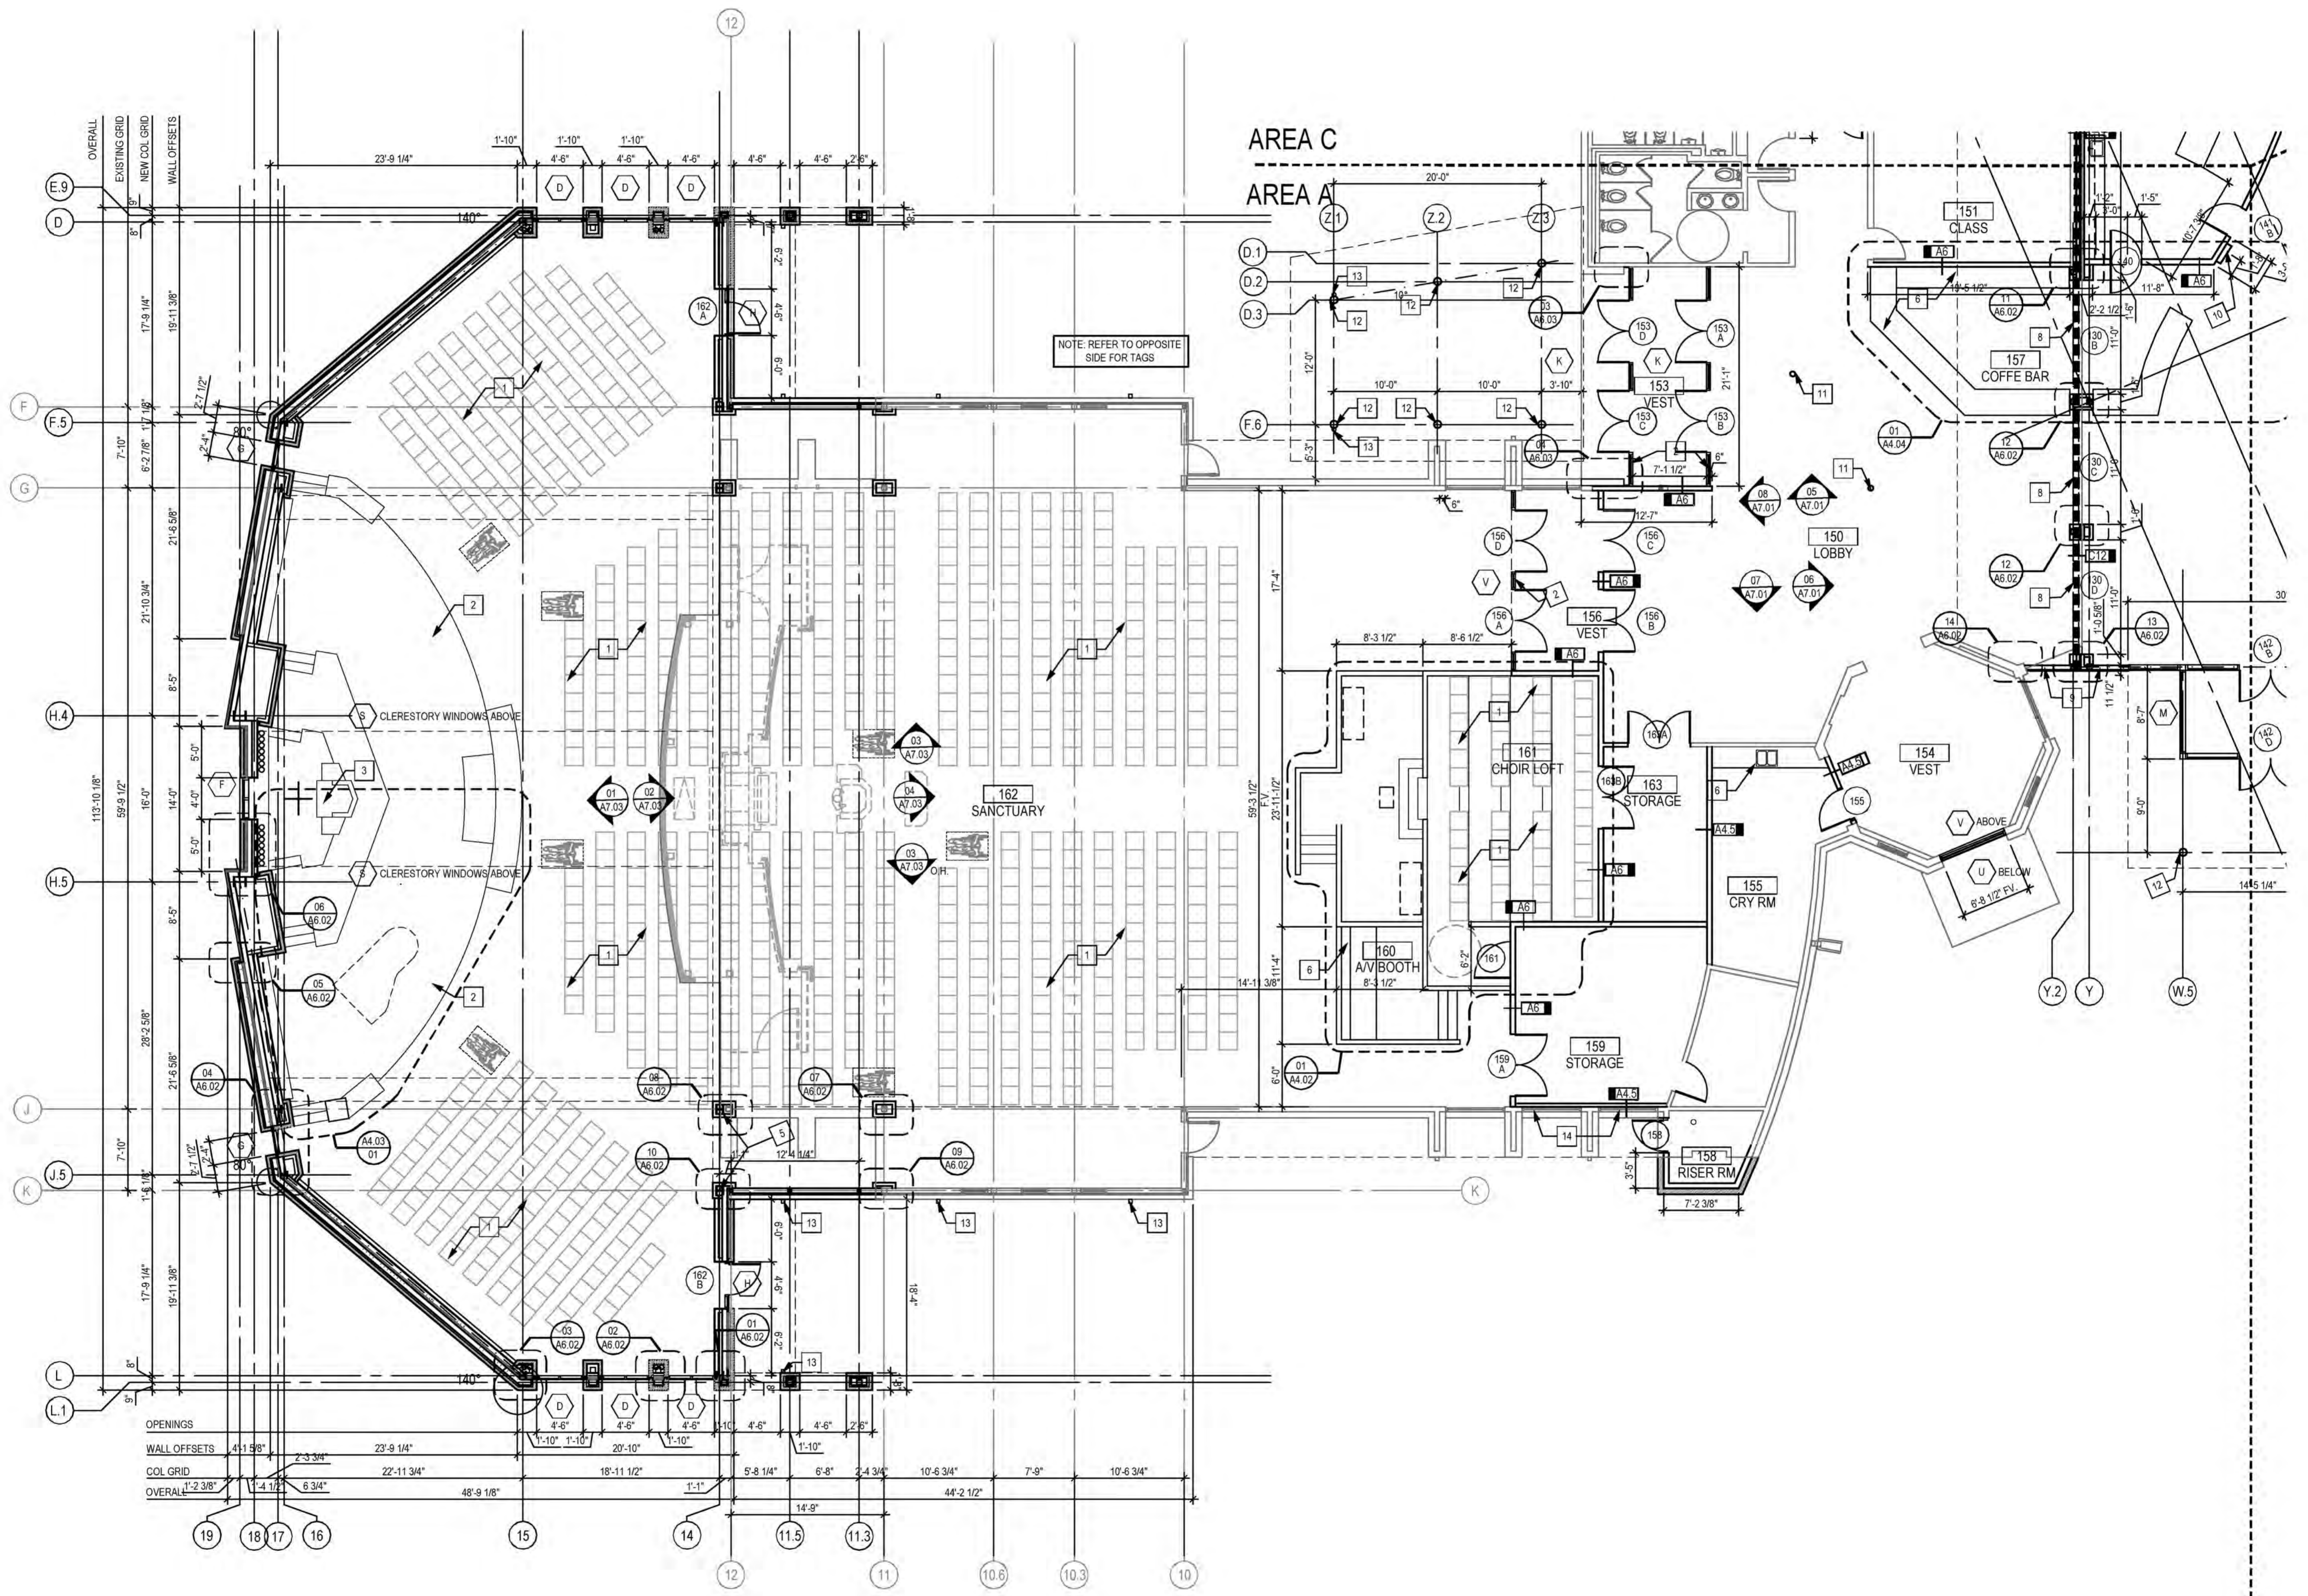

AREA A / AREA B

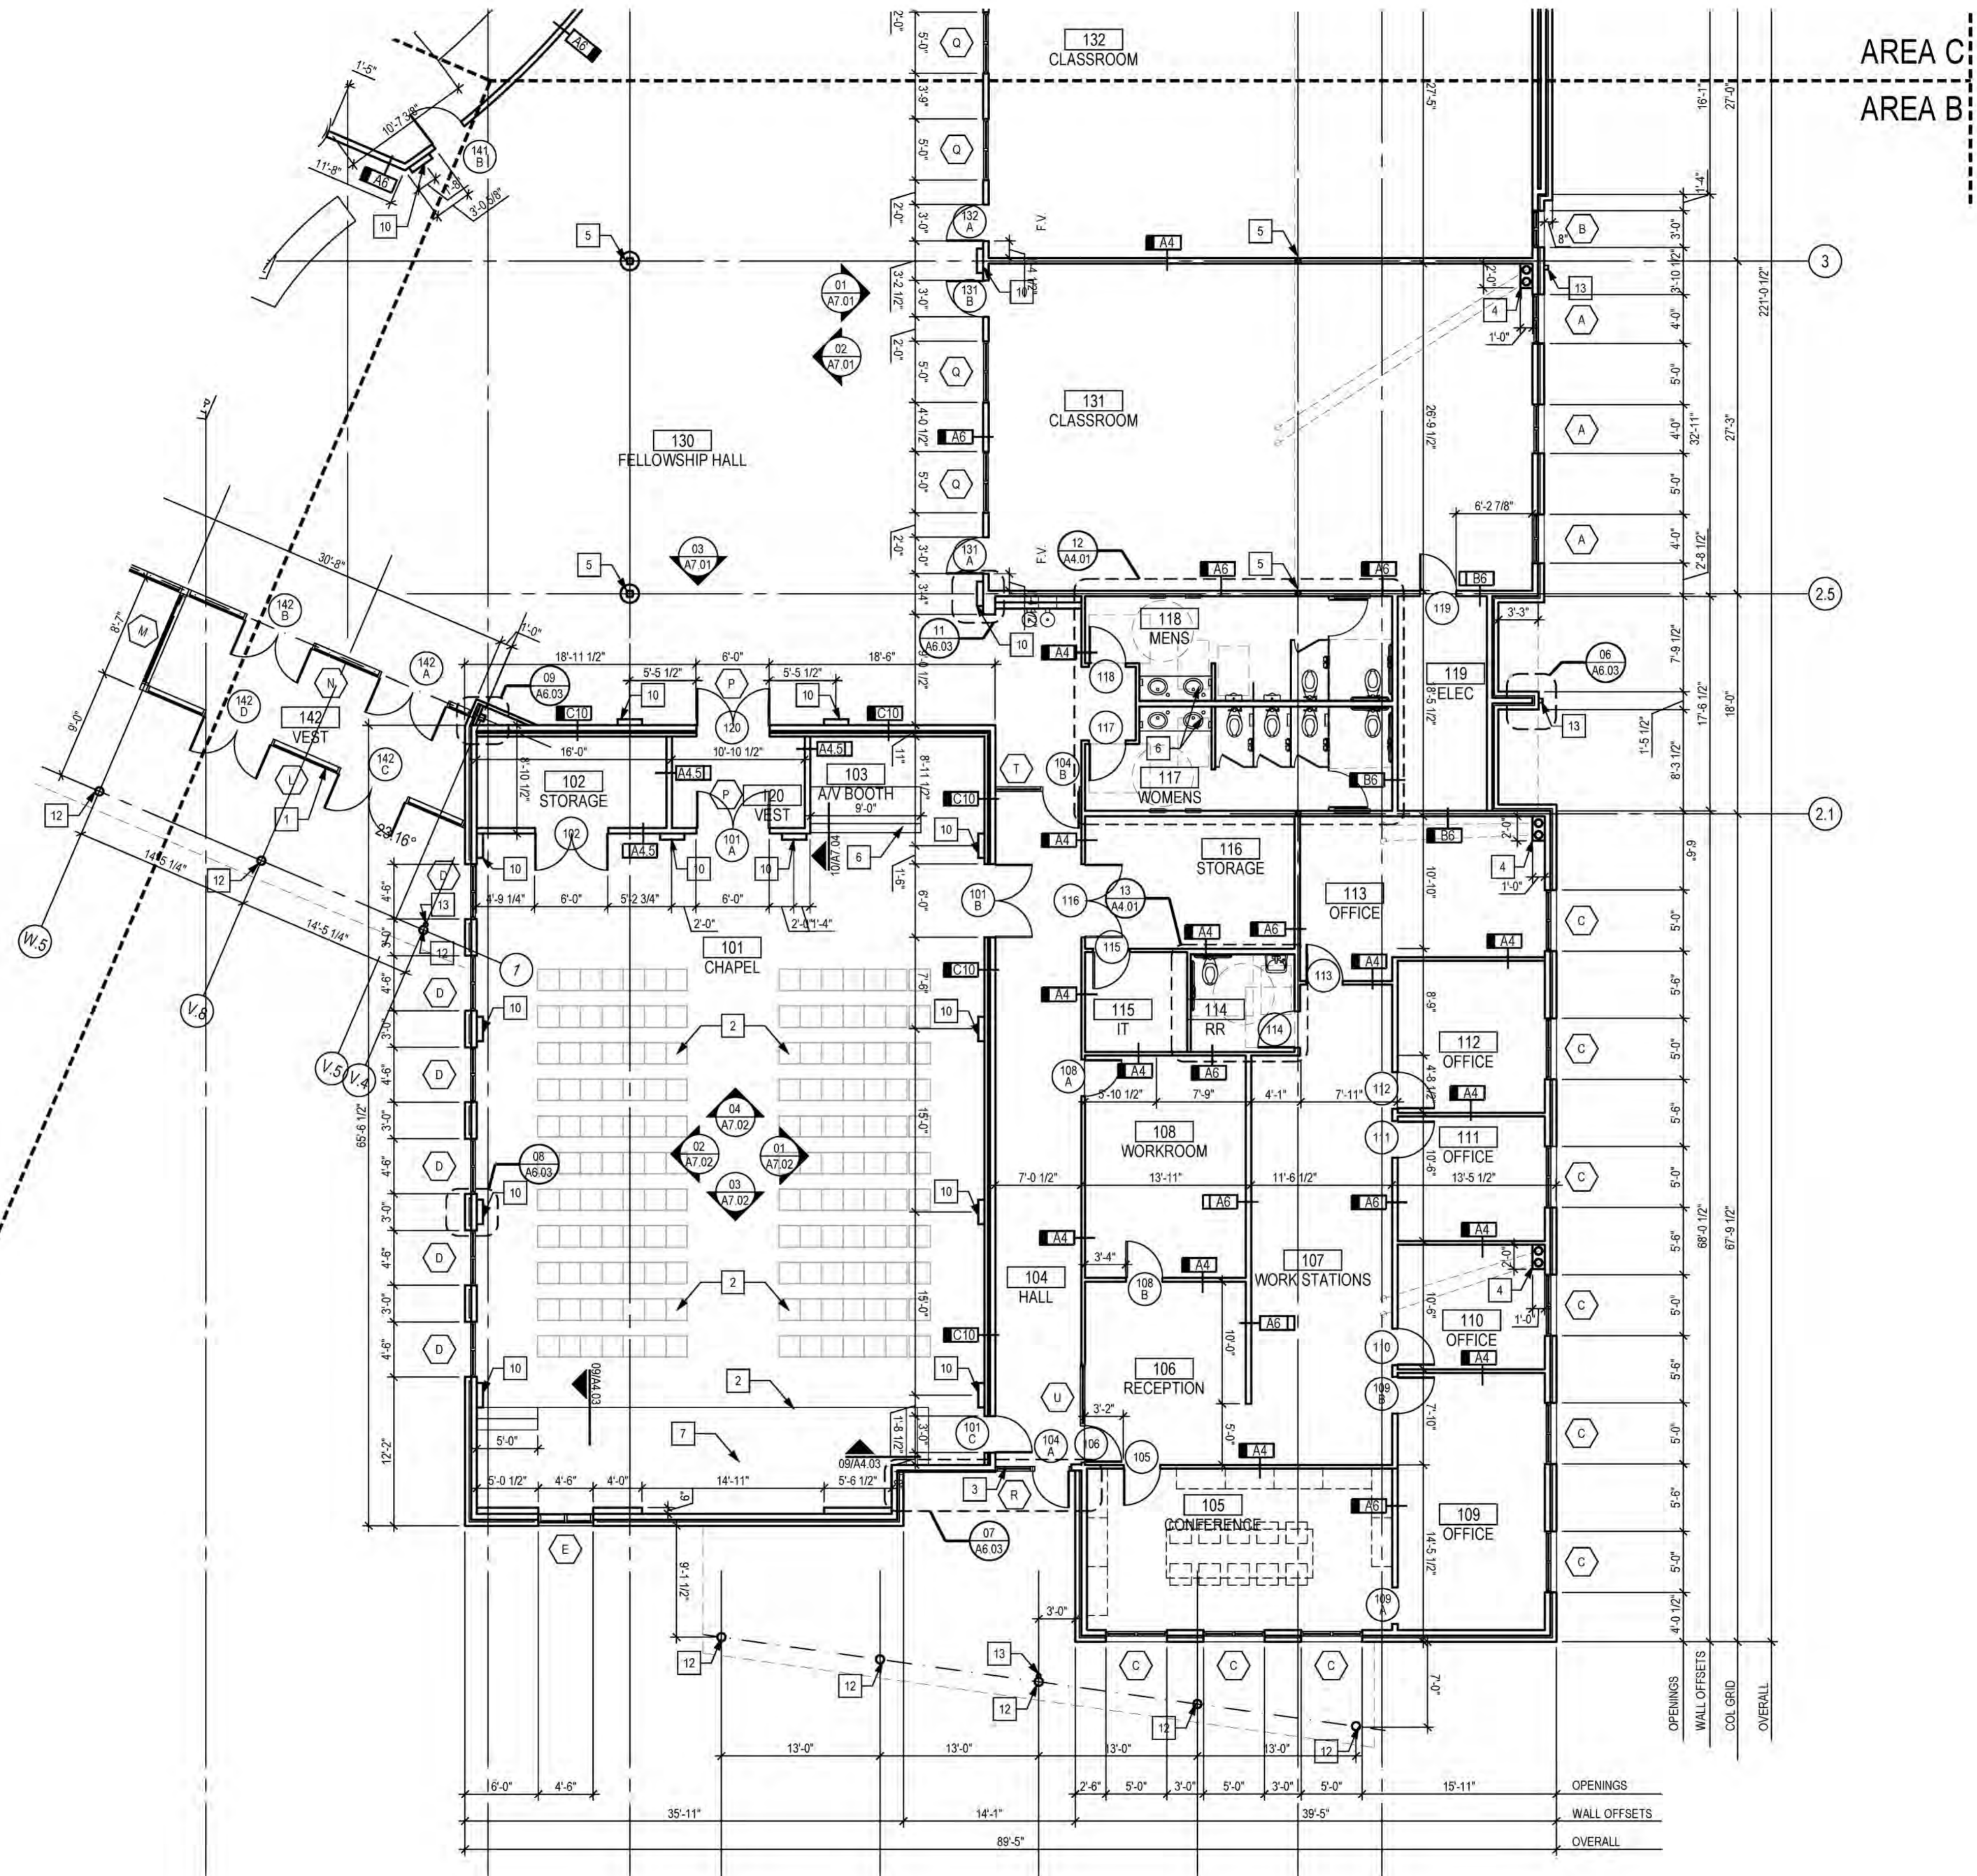

AREA C  
AREA B

OPENINGS  
WALL OFFSETS  
COL GRID  
OVERALL

